

Approved 02/02/2016
kcoleman



PUGET
SOUND
ENERGY

Job#108589980


12541 120th Ave NE, Kirkland, WA

January 08, 2016

Sheet 1 of 1 Eduard.Volianskiy@pse.com

(425) 4246428

See permit
conditions for
requirements on
closing sidewalks
and bike lanes

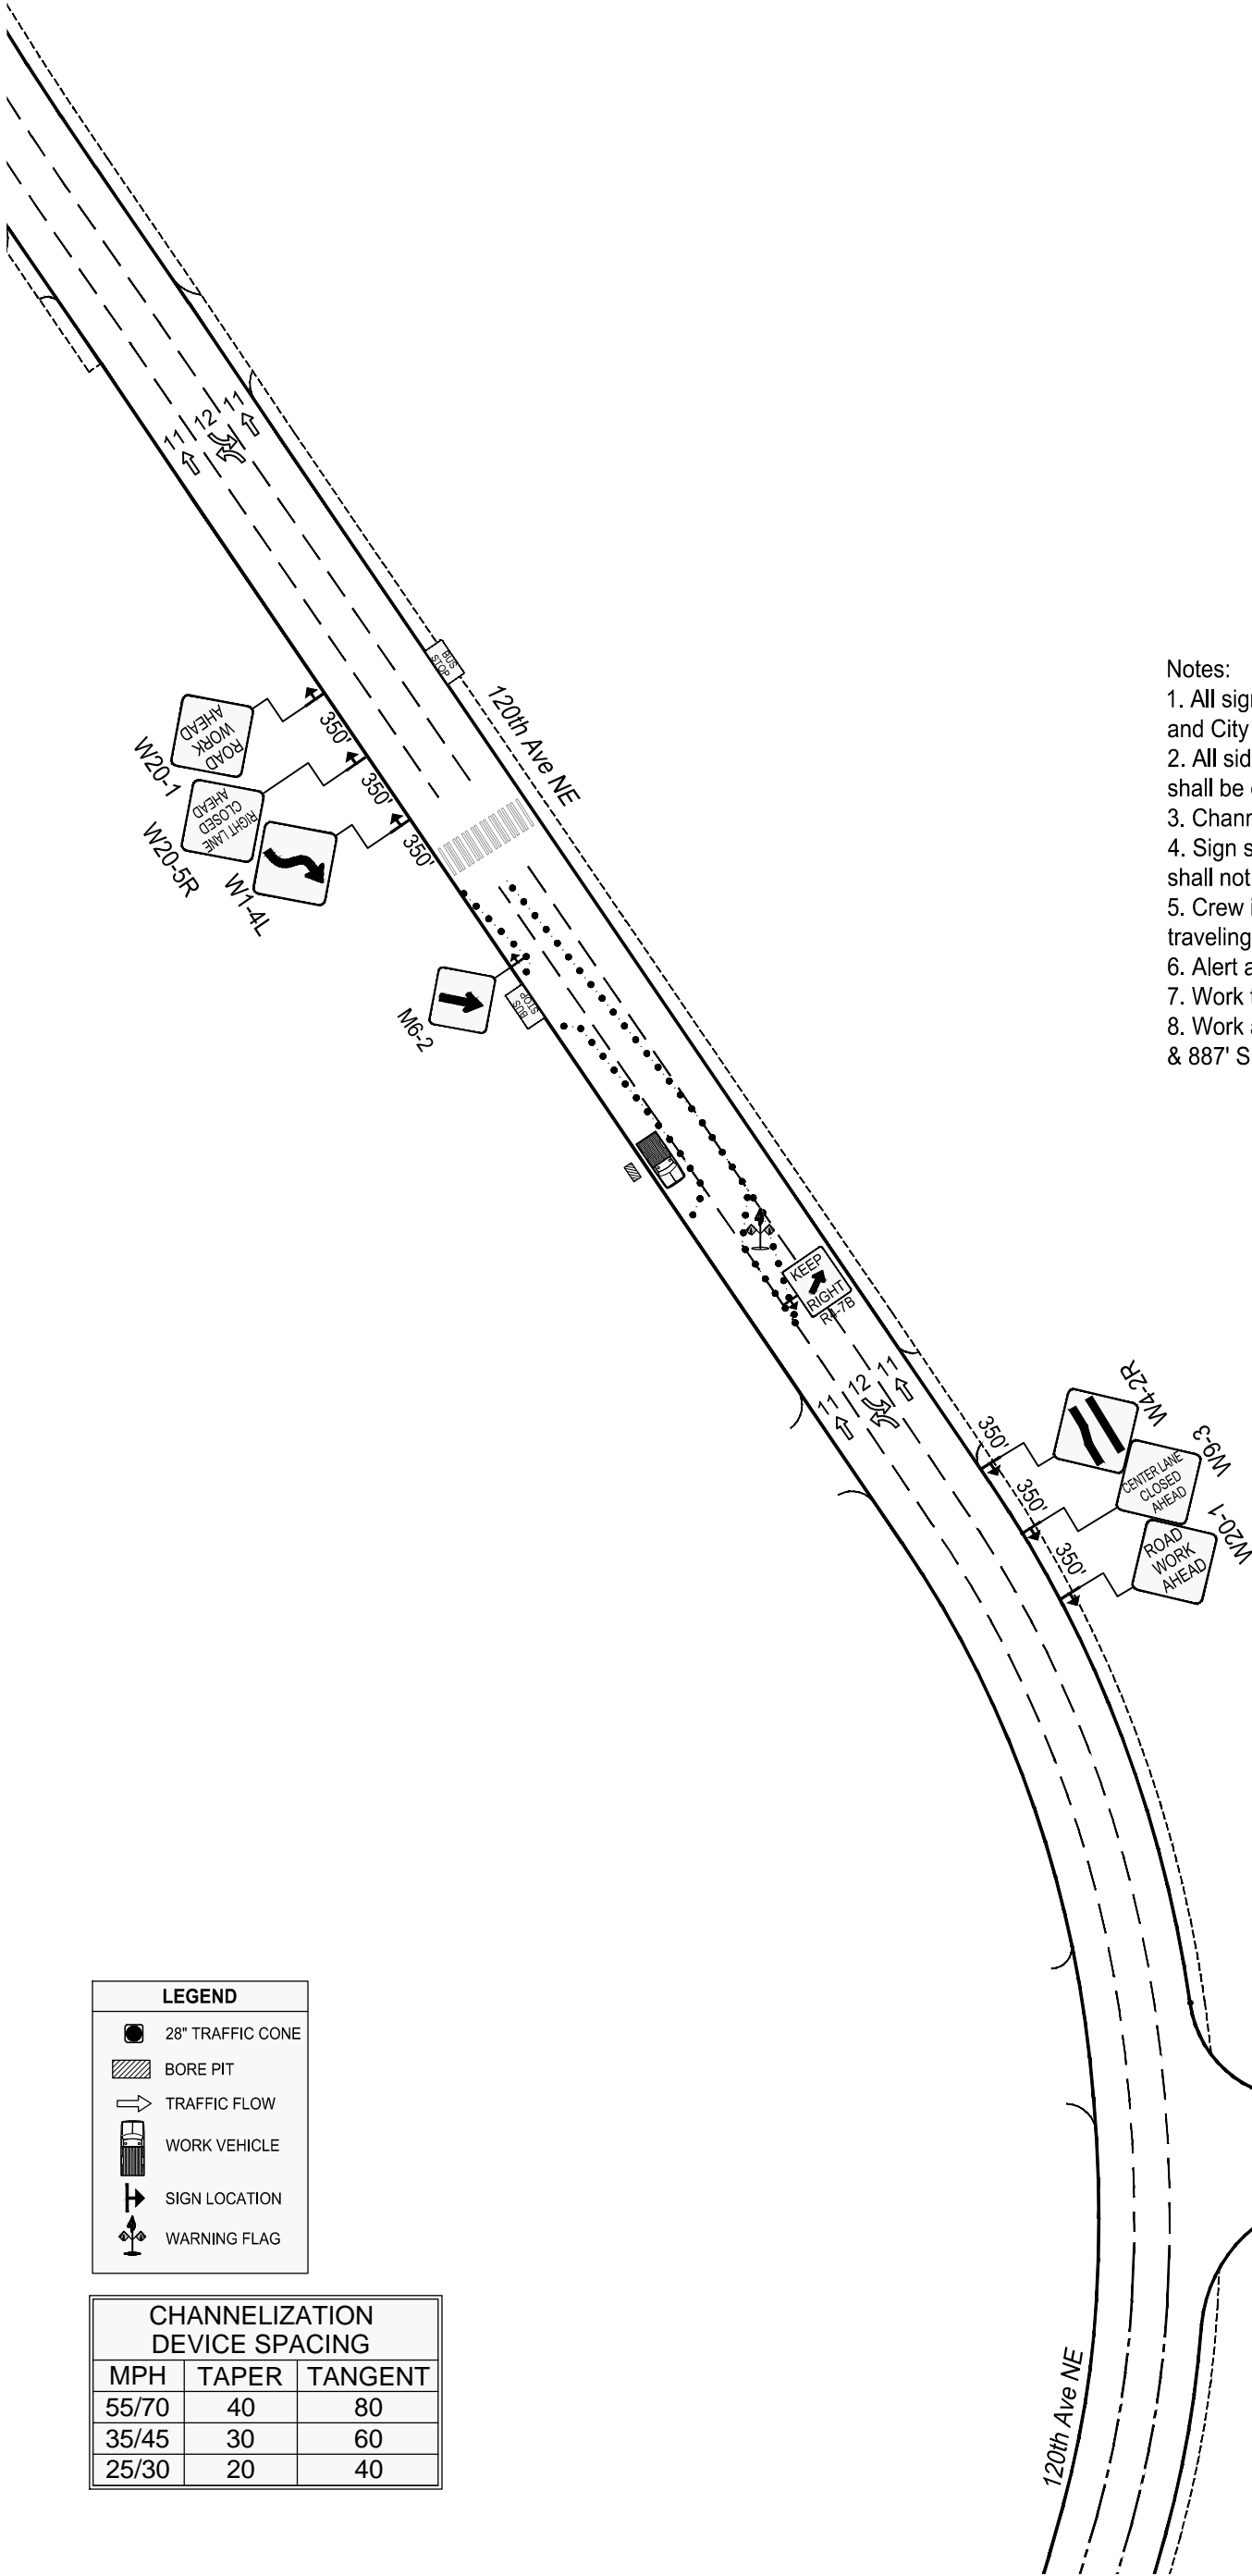

- Notes:
- 1. All signs and spacing to conform to the MUTCD and City of Kirkland standards.
 - 2. All sidewalks, driveways, exits and egresses shall be completely clear unless otherwise indicated.
 - 3. Channelizing devices are 28" traffic cones.
 - 4. Sign size can be a minimum of 48" x 48" and shall not obstruct pedestrian access.
 - 5. Crew is required to leave a minimum of 11' for traveling lane width.
 - 6. Alert affected residents and businesses.
 - 7. Work to take place between 9 a.m. and 4 p.m.
 - 8. Work area will be 22' W of C/L of 120th Ave NE & 887' S of C/L of NE 128th St.

3 pm

LEGEND	
	28" TRAFFIC CONE
	BORE PIT
	TRAFFIC FLOW
	WORK VEHICLE
	SIGN LOCATION
	WARNING FLAG

CHANNELIZATION DEVICE SPACING		
MPH	TAPER	TANGENT
55/70	40	80
35/45	30	60
25/30	20	40